





01 Proposed Site Plan
Scale: 1:500

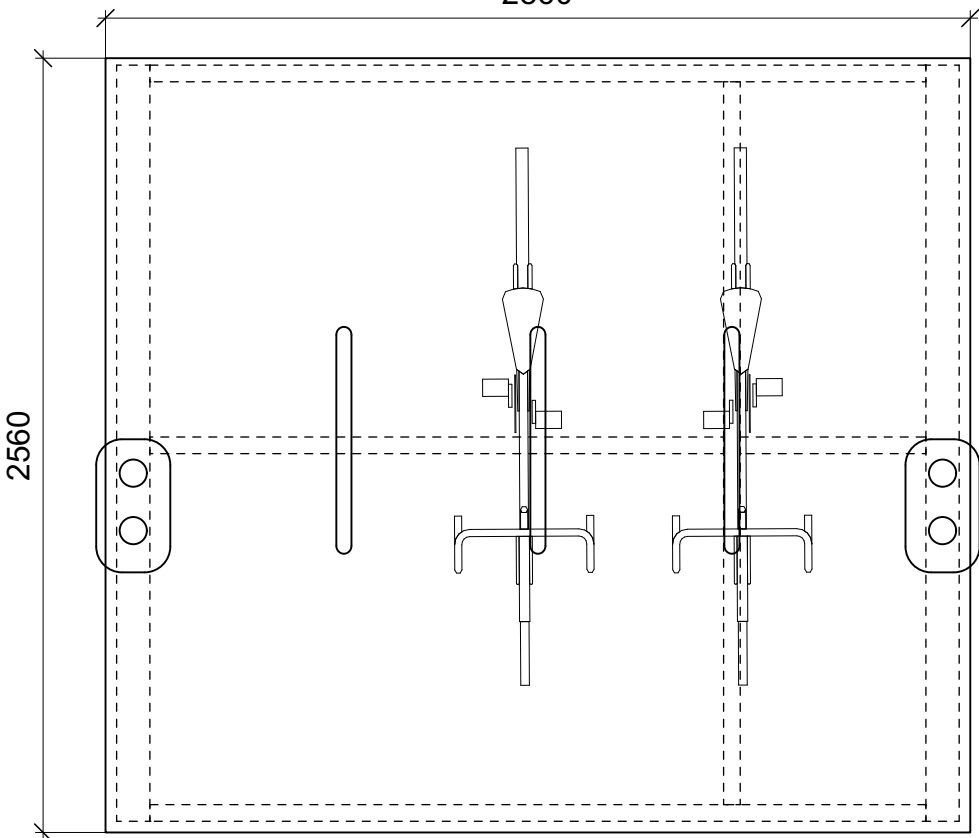

02 Cycle Parking - Plan
Scale: 1:25

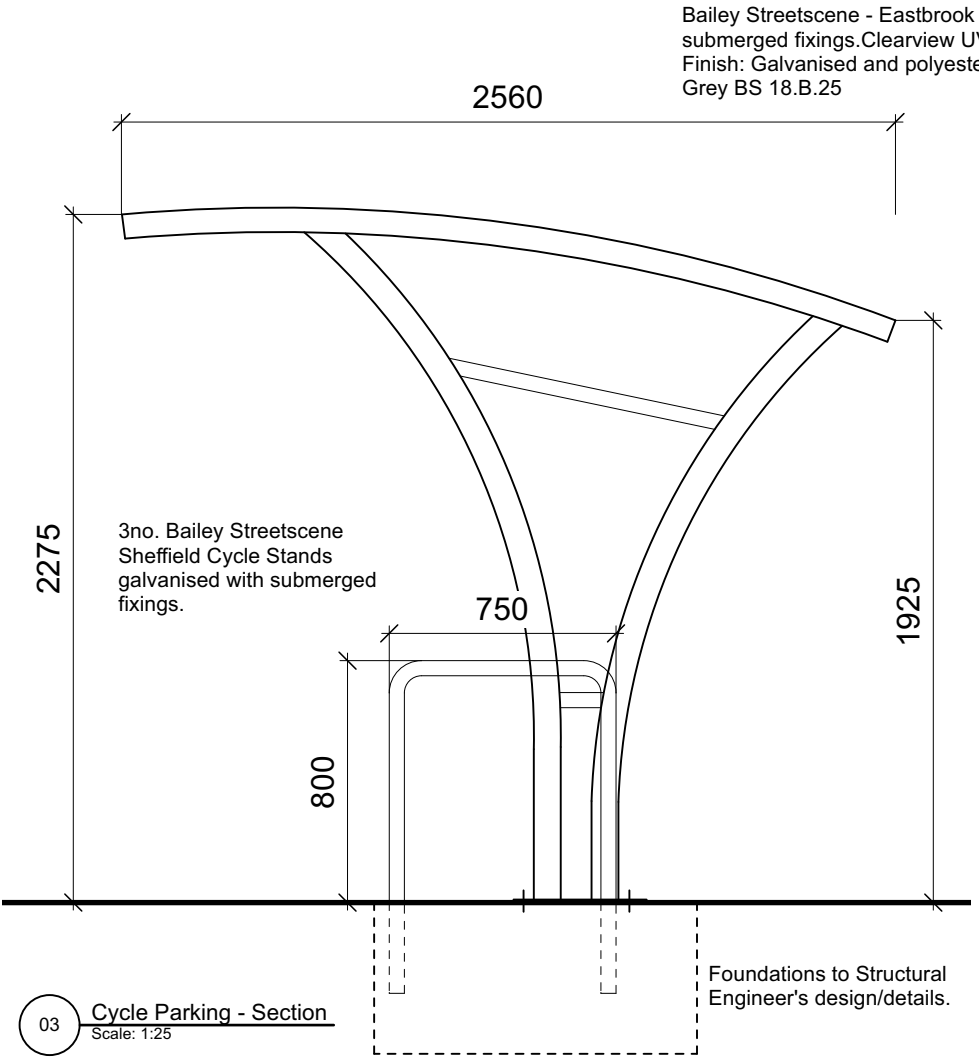

03 Cycle Parking - Section
Scale: 1:25

This drawing is the copyright of Axiom Architects. It is for planning application purposes only and may not be reproduced in whole or in part without permission. Drawings lodged for planning approval may be reproduced by the Planning Authority in accordance with the 'Copyright (Material Open to Public Inspection) (Marking of Copies of Plans and Drawings) Order 1990' and must carry the relevant copyright restriction note. Scaling from this drawing should only be carried out from a print at the scale and size specified within the title block. Responsibility for ensuring correct size reproduction remains with the reader.

Notes:

Existing Cycle stands: None

Proposed Cycle stands: Eastbrook Shelter to be installed with 3 stands (6 cycles)

Bailey Streetscene - Eastbrook Cycle Shelter with submerged fixings. Clearview UV PETG roof panels. Finish: Galvanised and polyester powder coated Merlin Grey BS 18.B.25

Rev	Date	Description	By	Chk
-----	------	-------------	----	-----



**AXIOM
ARCHITECTS**

1 Brooklands Yard Southover High Street Lewes East Sussex BN7 1HU
Tel. 01273 479434 www.axiomarchitects.co.uk

Client	WHITBREAD GROUP PLC
Project	LLANELLI CENTRAL EAST PREMIER INN LLANDAFEN ROAD, SA14 9BD
Drawing	Proposed Cycle Parking

Scale	Date	Drawn	Checked
Varies @ A3	15/08/24	AW	AB
Drawing No.			Revision

6127-P- 600

Status
PLANNING