


This drawing is the copyright of Axiom Architects. It is for planning application purposes only and may not be reproduced in whole or in part without permission. Drawings lodged for planning approval may be reproduced by the Planning Authority in accordance with the 'Copyright (Material Open to Public Inspection) (Marking of Copies of Plans and Drawings) Order 1990' and must carry the relevant copyright restriction note. Scaling from this drawing should only be carried out from a print at the scale and size specified within the title block. Responsibility for ensuring correct size reproduction remains with the reader.

Legend:

Existing Retained

Proposed Works / Annexe

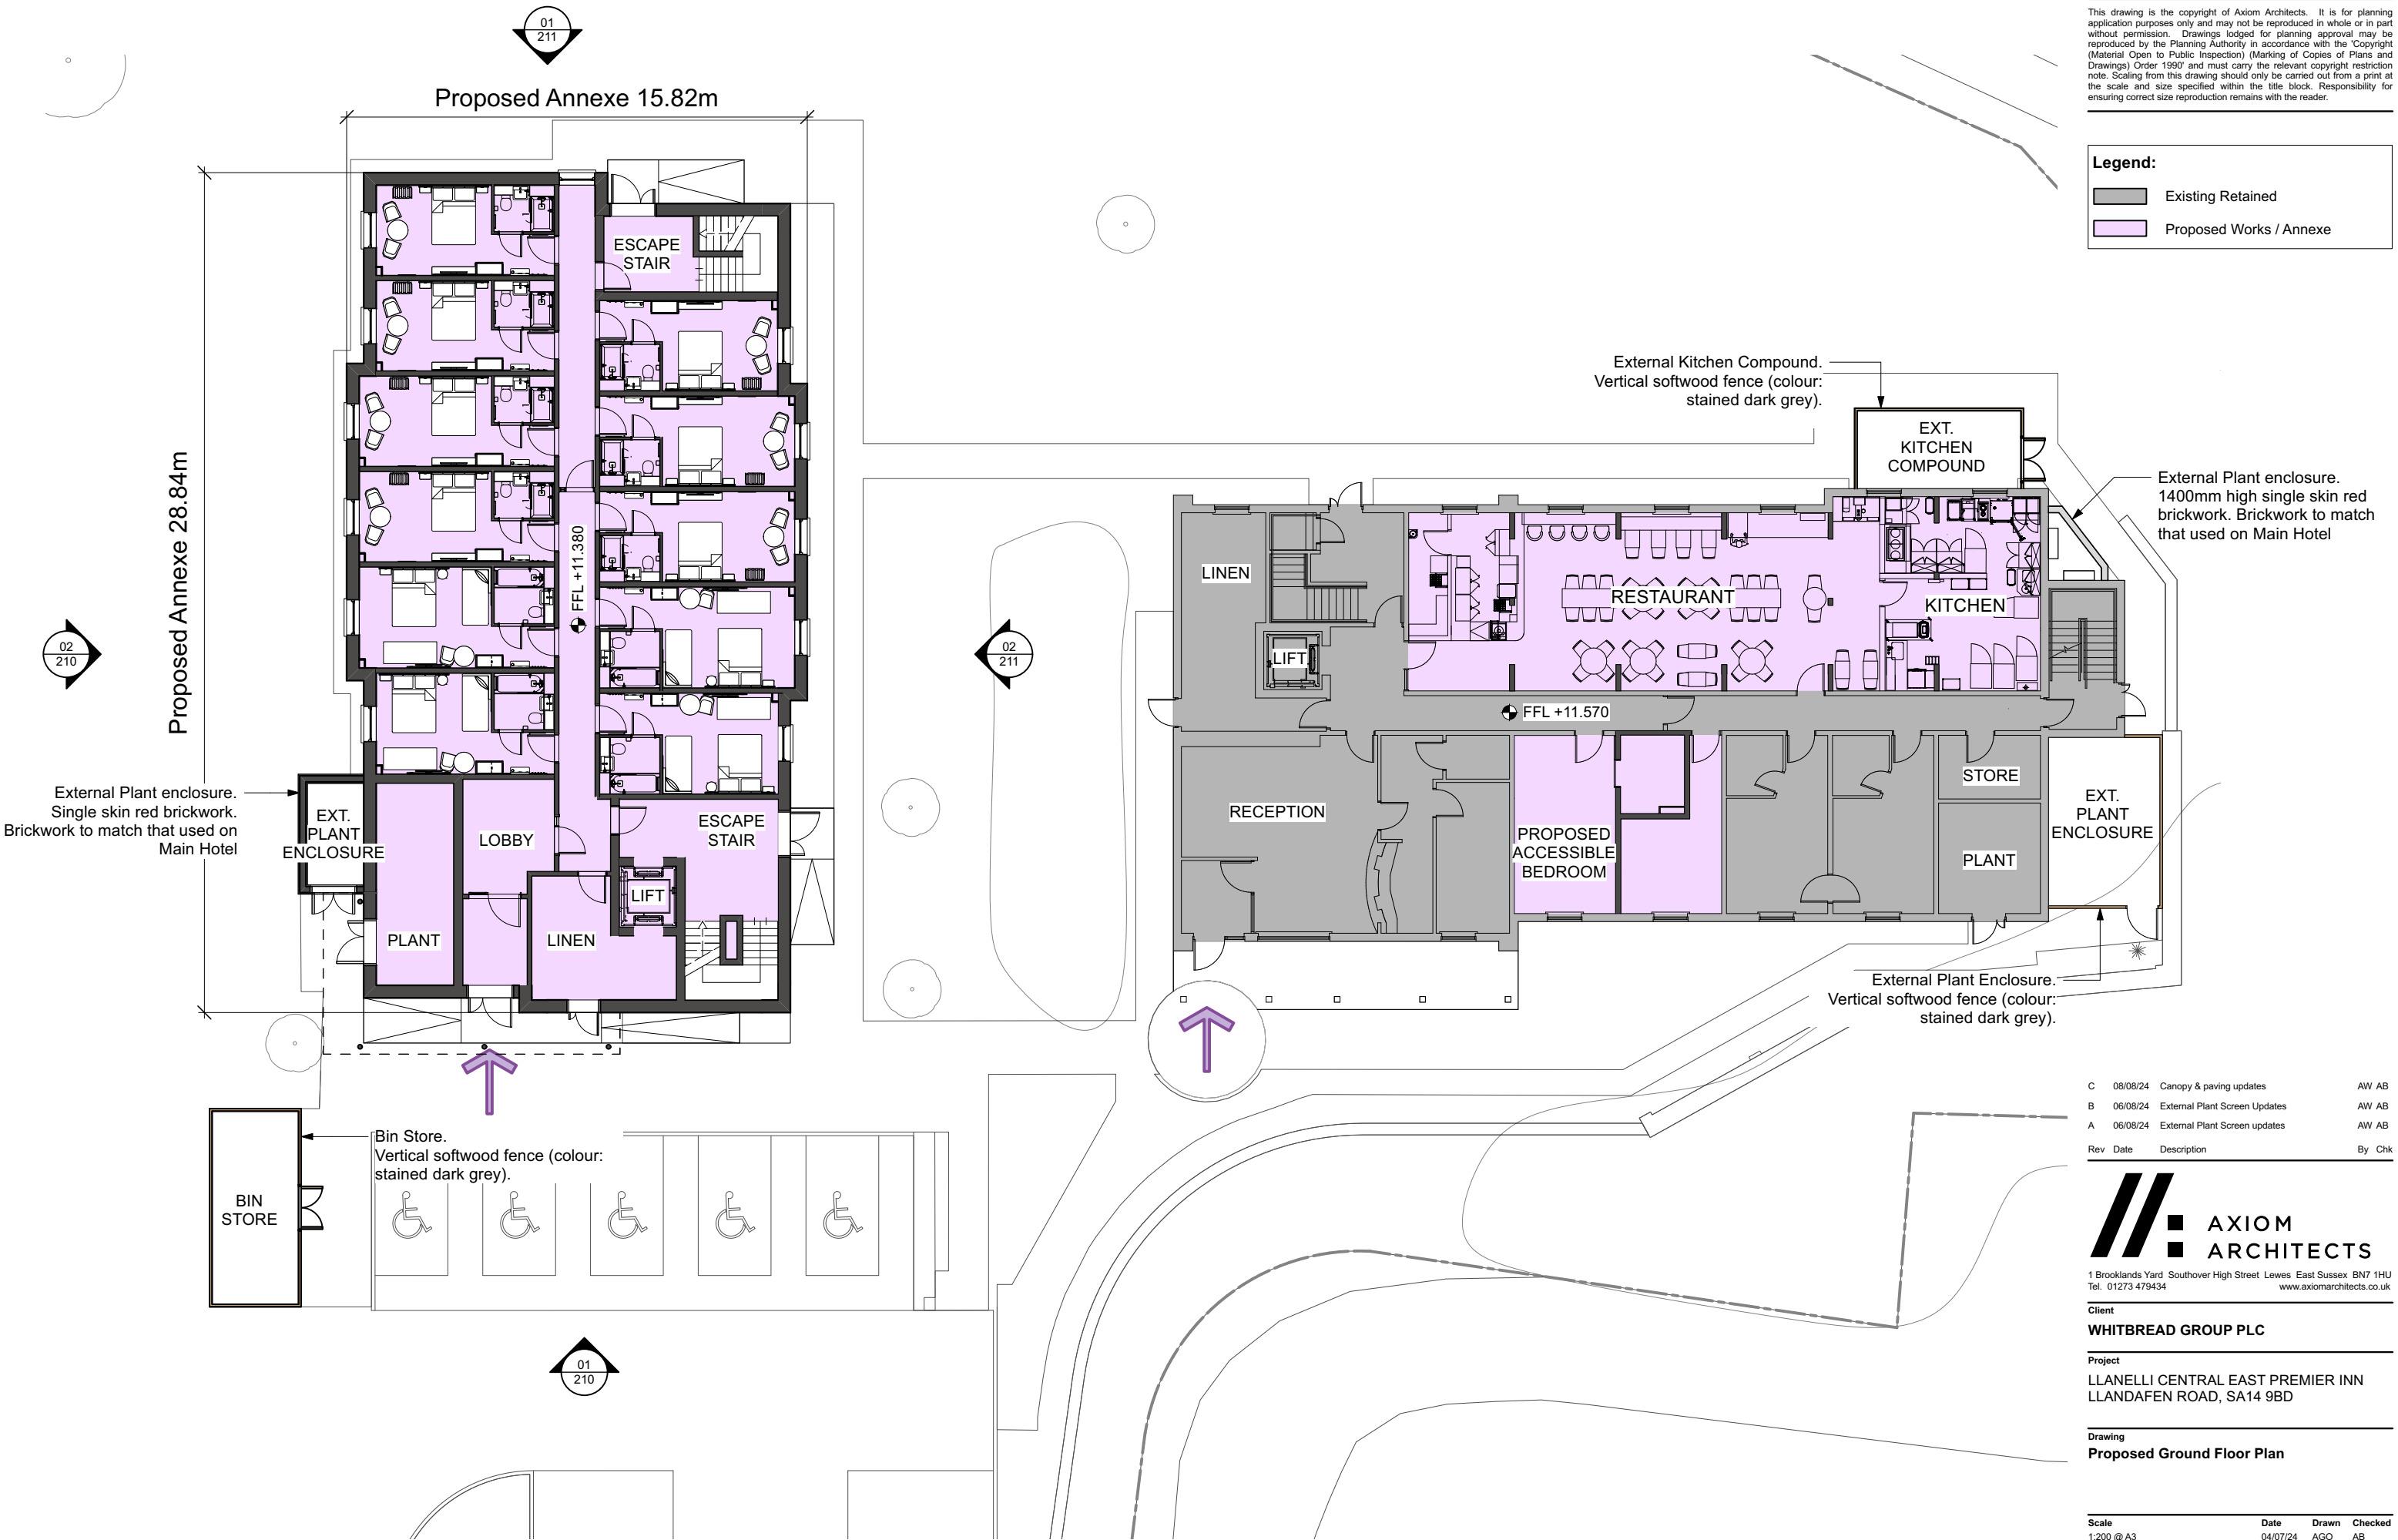

C	08/08/24	Canopy & paving updates	AW	AB
B	06/08/24	External Plant Screen Updates	AW	AB
A	06/08/24	External Plant Screen updates	AW	AB
Rev	Date	Description	By Chk	

AXIOM

ARCHITECTS

1 Brooklands Yard Southover High Street Lewes East Sussex BN7 1HU
Tel. 01273 479434
www.axiomarchitects.co.uk

Client
WHITBREAD GROUP PLC

Project
LLANELLI CENTRAL EAST PREMIER INN
LLANDAFEN ROAD, SA14 9BD

Drawing
Proposed Ground Floor Plan

Scale
1:200 @ A3

Date
04/07/24

Drawn
AGO

Checked
AB

Drawing No.
6127-P- 110 C

Status
PLANNING