
 
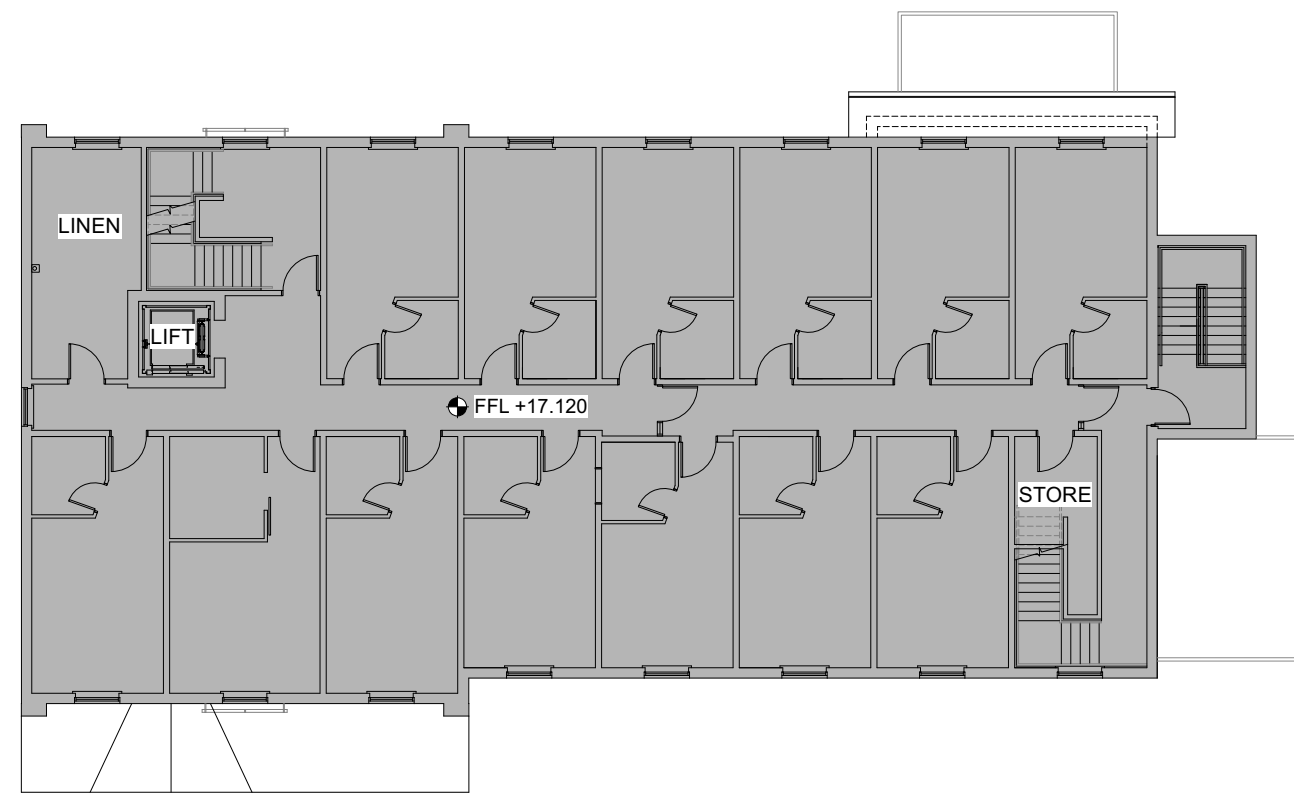


This drawing is the copyright of Axiom Architects. It is for planning application purposes only and may not be reproduced in whole or in part without permission. Drawings lodged for planning approval may be reproduced by the Planning Authority in accordance with the Copyright (Material Open to Public Inspection) (Marking of Copies of Plans and Drawings) Order 1990 and must carry the relevant copyright restriction note. Scaling from this drawing should only be carried out from a print at the scale and size specified within the title block. Responsibility for ensuring correct size reproduction remains with the reader.

Legend:

	Existing Retained
	Proposed Works / Annexe



Rev	Date	Description	By	Chk
A	08/08/24	Canopy & paving updates	AW	AB

AXIOM ARCHITECTS
 1 Brooklands Yard Southover High Street Lewes East Sussex BN7 1HU
 Tel. 01273 479434 www.axiomarchitects.co.uk

Client
 WHITBREAD GROUP PLC

Project
 LLANELLI CENTRAL EAST PREMIER INN
 LLANDAFEN ROAD, SA14 9BD

Drawing
 Proposed Second Floor Plan

Scale	Date	Drawn	Checked
1:200 @A3	04/07/24	AGO	AB

Drawing No. 6127-P-112 A

Status
 PLANNING

01 Proposed Second Floor Plan
 Scale: 1:200

