


**Notes:**

--- Site Area: 8842m<sup>2</sup>

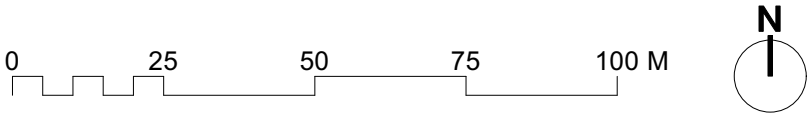

01 **Location Plan**  
Scale: 1:1250



A	29/07/24	Planning Update	AW	AB
Rev	Date	Description	By	Chk



■

AXIOM

■

ARCHITECTS

1 Brooklands Yard Southover High Street Lewes East Sussex BN7 1HU  
Tel. 01273 479434 [www.axiomarchitects.co.uk](http://www.axiomarchitects.co.uk)

**Client**  
WHITBREAD GROUP PLC

**Project**  
LLANELLI CENTRAL EAST PREMIER INN  
LLANDAFEN ROAD, SA14 9BD

**Drawing**  
Location Plan

Scale	Date	Drawn	Checked
1:1250 @ A3	04/07/24	AGO	AB
Drawing No.	Revision		
6127-P-	001	A	
Status PLANNING			